


ROW

CENTERLINE


ROW

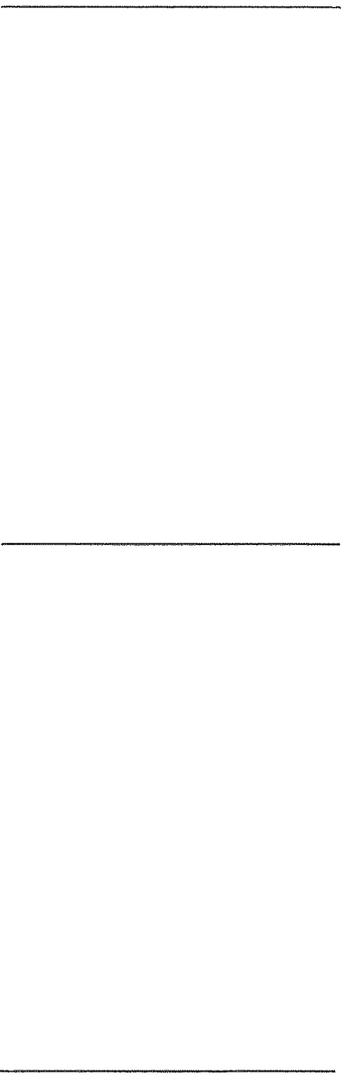

COUNTY ROAD

48" MIN.

48" MIN.

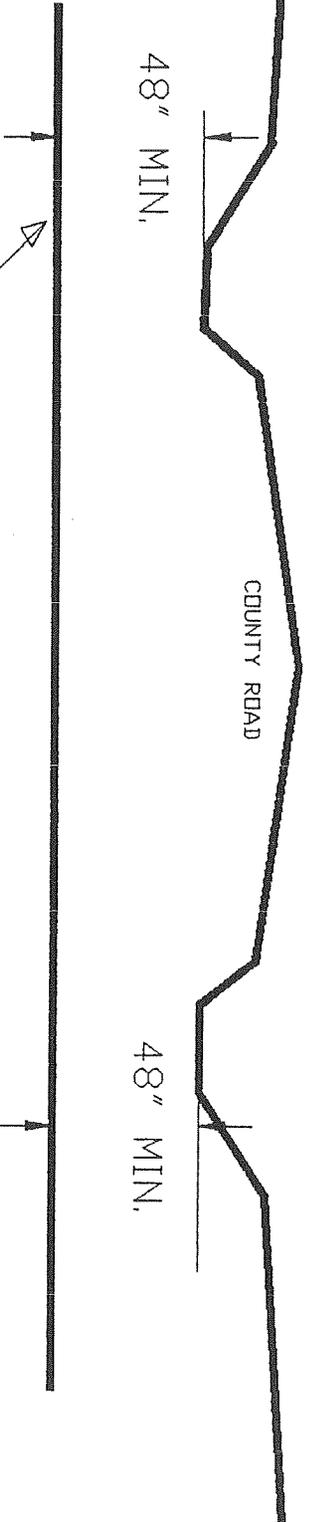

UNDERGROUND ELECTRIC LINE

NOTE: PERMANENT MARKERS TO BE INSTALLED AND MAINTAINED BY OWNER AT RIGHT-OF-WAY LINES.

TYPICAL DESIGN FOR UNDERGROUND ELECTRIC LINE