


ROW

CENTERLINE

ROW

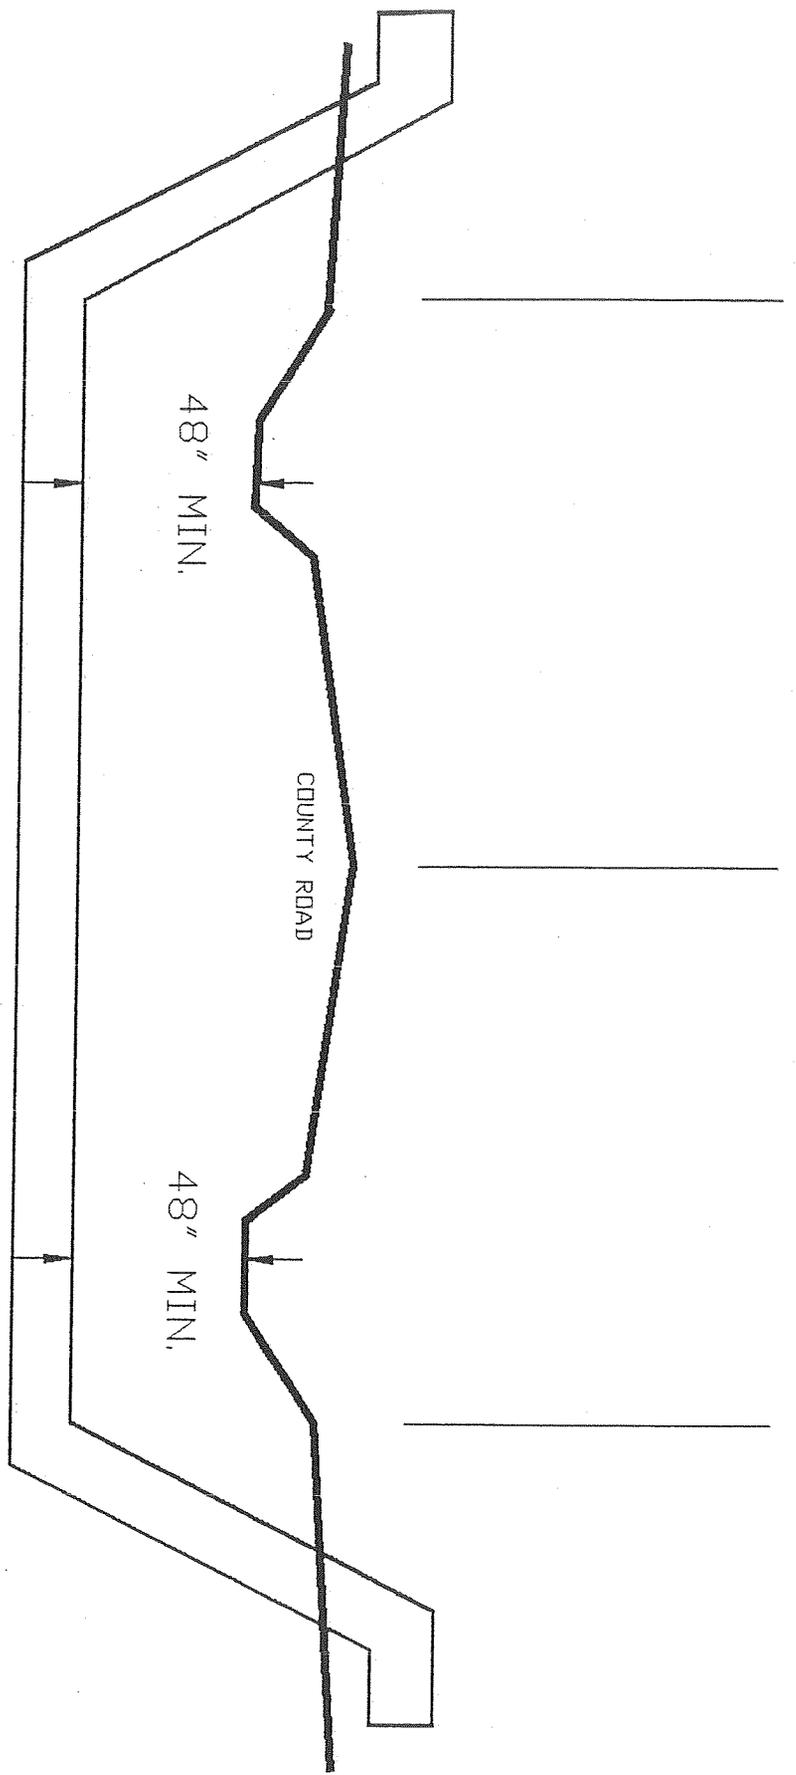

NOTE: PERMANENT MARKERS TO BE INSTALLED AND MAINTAINED BY OWNER AT RIGHT-OF-WAY LINES.

TYPICAL DESIGN FOR UNDERGROUND IRRIGATION WATER SUPPLY