


ROW

CENTERLINE

ROW

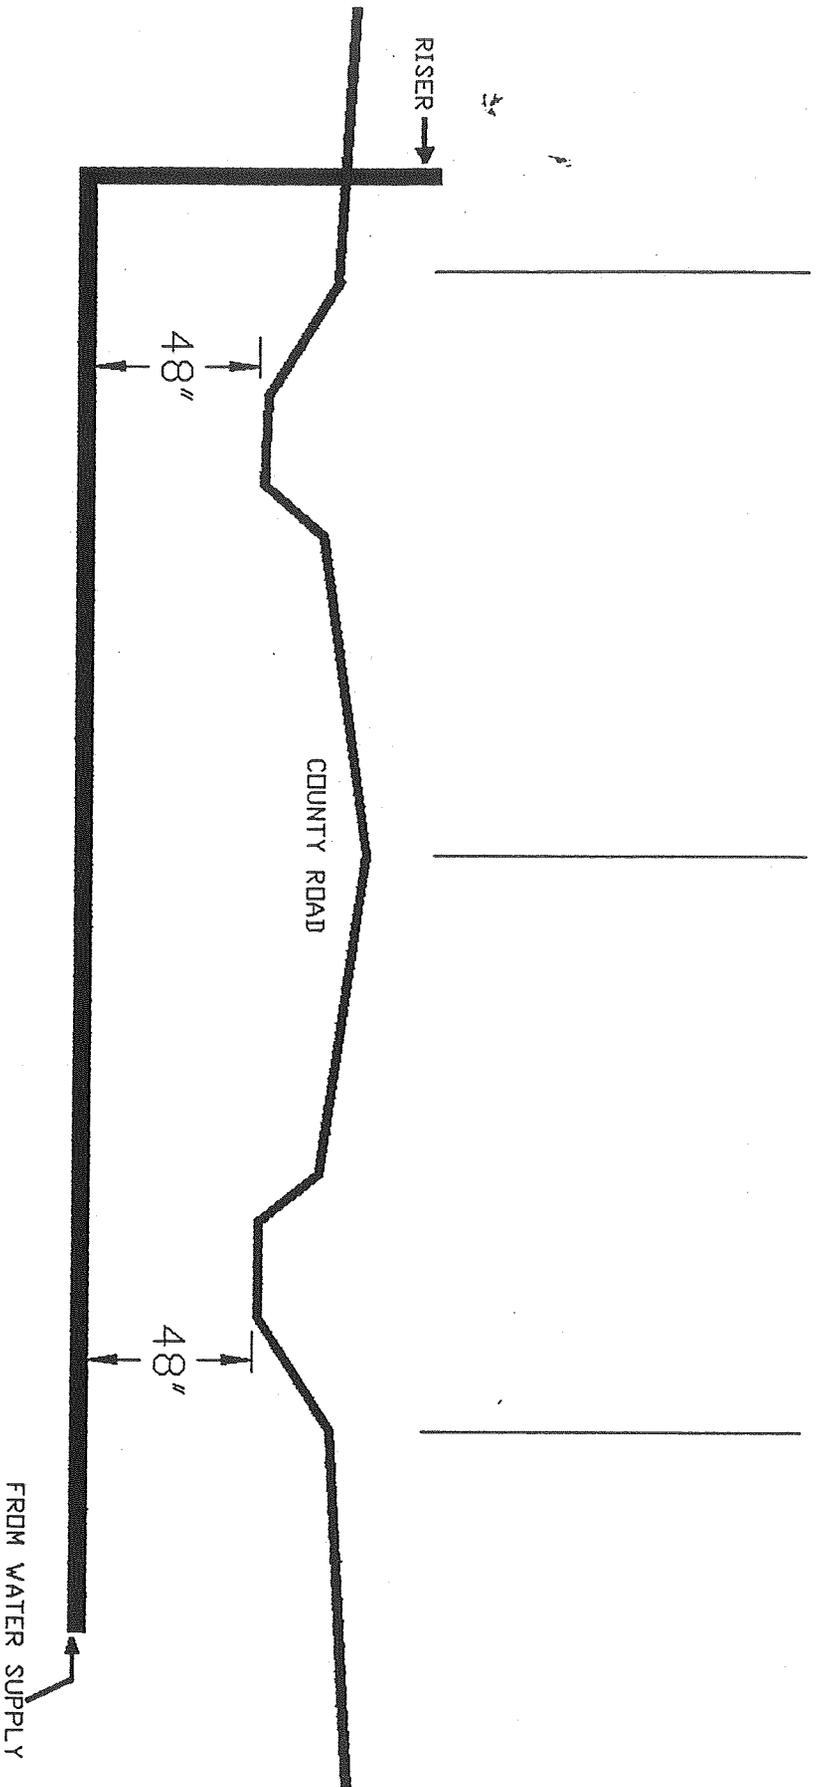

IF PLASTIC LINE IS TO BE USED UNDER COUNTY ROAD
IT WILL BE REQUIRED THAT A STEEL TRACER WIRE BE
USED IN THE SAME TRENCH,

NOTE: PERMANENT MARKERS TO BE INSTALLED
AND MAINTAINED BY OWNER AT RIGHT-OF-WAY
LINES.

TYPICAL DESIGN FOR UNDERGROUND
WATER SUPPLY